

NOTE: THESE ARCHITECTURAL DRAWINGS HAVE BEEN PREPARED FOR ARCHITECTURAL DESIGN ONLY. CIVIL, STRUCTURAL, MECHANICAL, AND OTHER RELATED ENGINEERING DESIGN AND SPECIFICATIONS ARE THE RESPONSIBILITY OF THE RESPECTIVE ENGINEERS. COMPLIANCE TO THESE DRAWINGS WILL BE THE RESPONSIBILITY OF THE GENERAL CONTRACTOR. ALL MEASUREMENTS SHALL BE VERIFIED BY THE CONTRACTORS DOING THE RESPECTIVE WORK.

COPYRIGHT 2022
THESE DRAWINGS, AS INSTRUMENTS OF SERVICE, ARE THE EXCLUSIVE PROPERTY OF THE ARCHITECT AND ARE NOT TO BE USED IN WHOLE OR PART WITHOUT HIS EXPRESS WRITTEN PERMISSION. UNAUTHORIZED USE OF THESE DRAWINGS WILL SUBJECT THE USER TO LEGAL REMEDY BEING SOUGHT BY THE ARCHITECT.

INFORMATIONAL NOTES


2200 EVANS

Jim Austin

LOT 425, BLOCK 15
HYDE PARK ADDITION
FORT WORTH, TEXAS


REVISION NO.	REVISION	REV. DATE

ERIK FRANCE
Designs and CAD Productions
6008 Wornar Ave. Fort Worth TX
TEL: (817) 723-7948

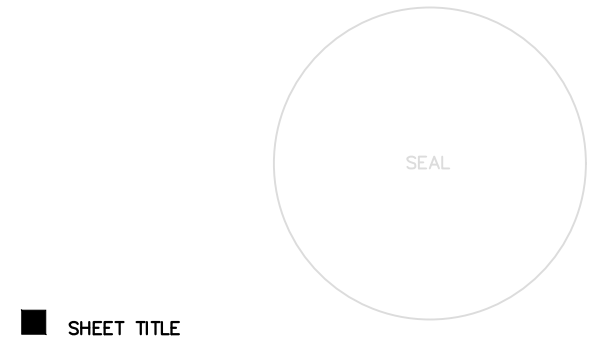

SHEET TITLE
FIRST FLOOR PLAN
DRAWN BY ERIK
ISSUE 1
ISSUE DATE 2/11/2022
SHEET NO.

A1.0

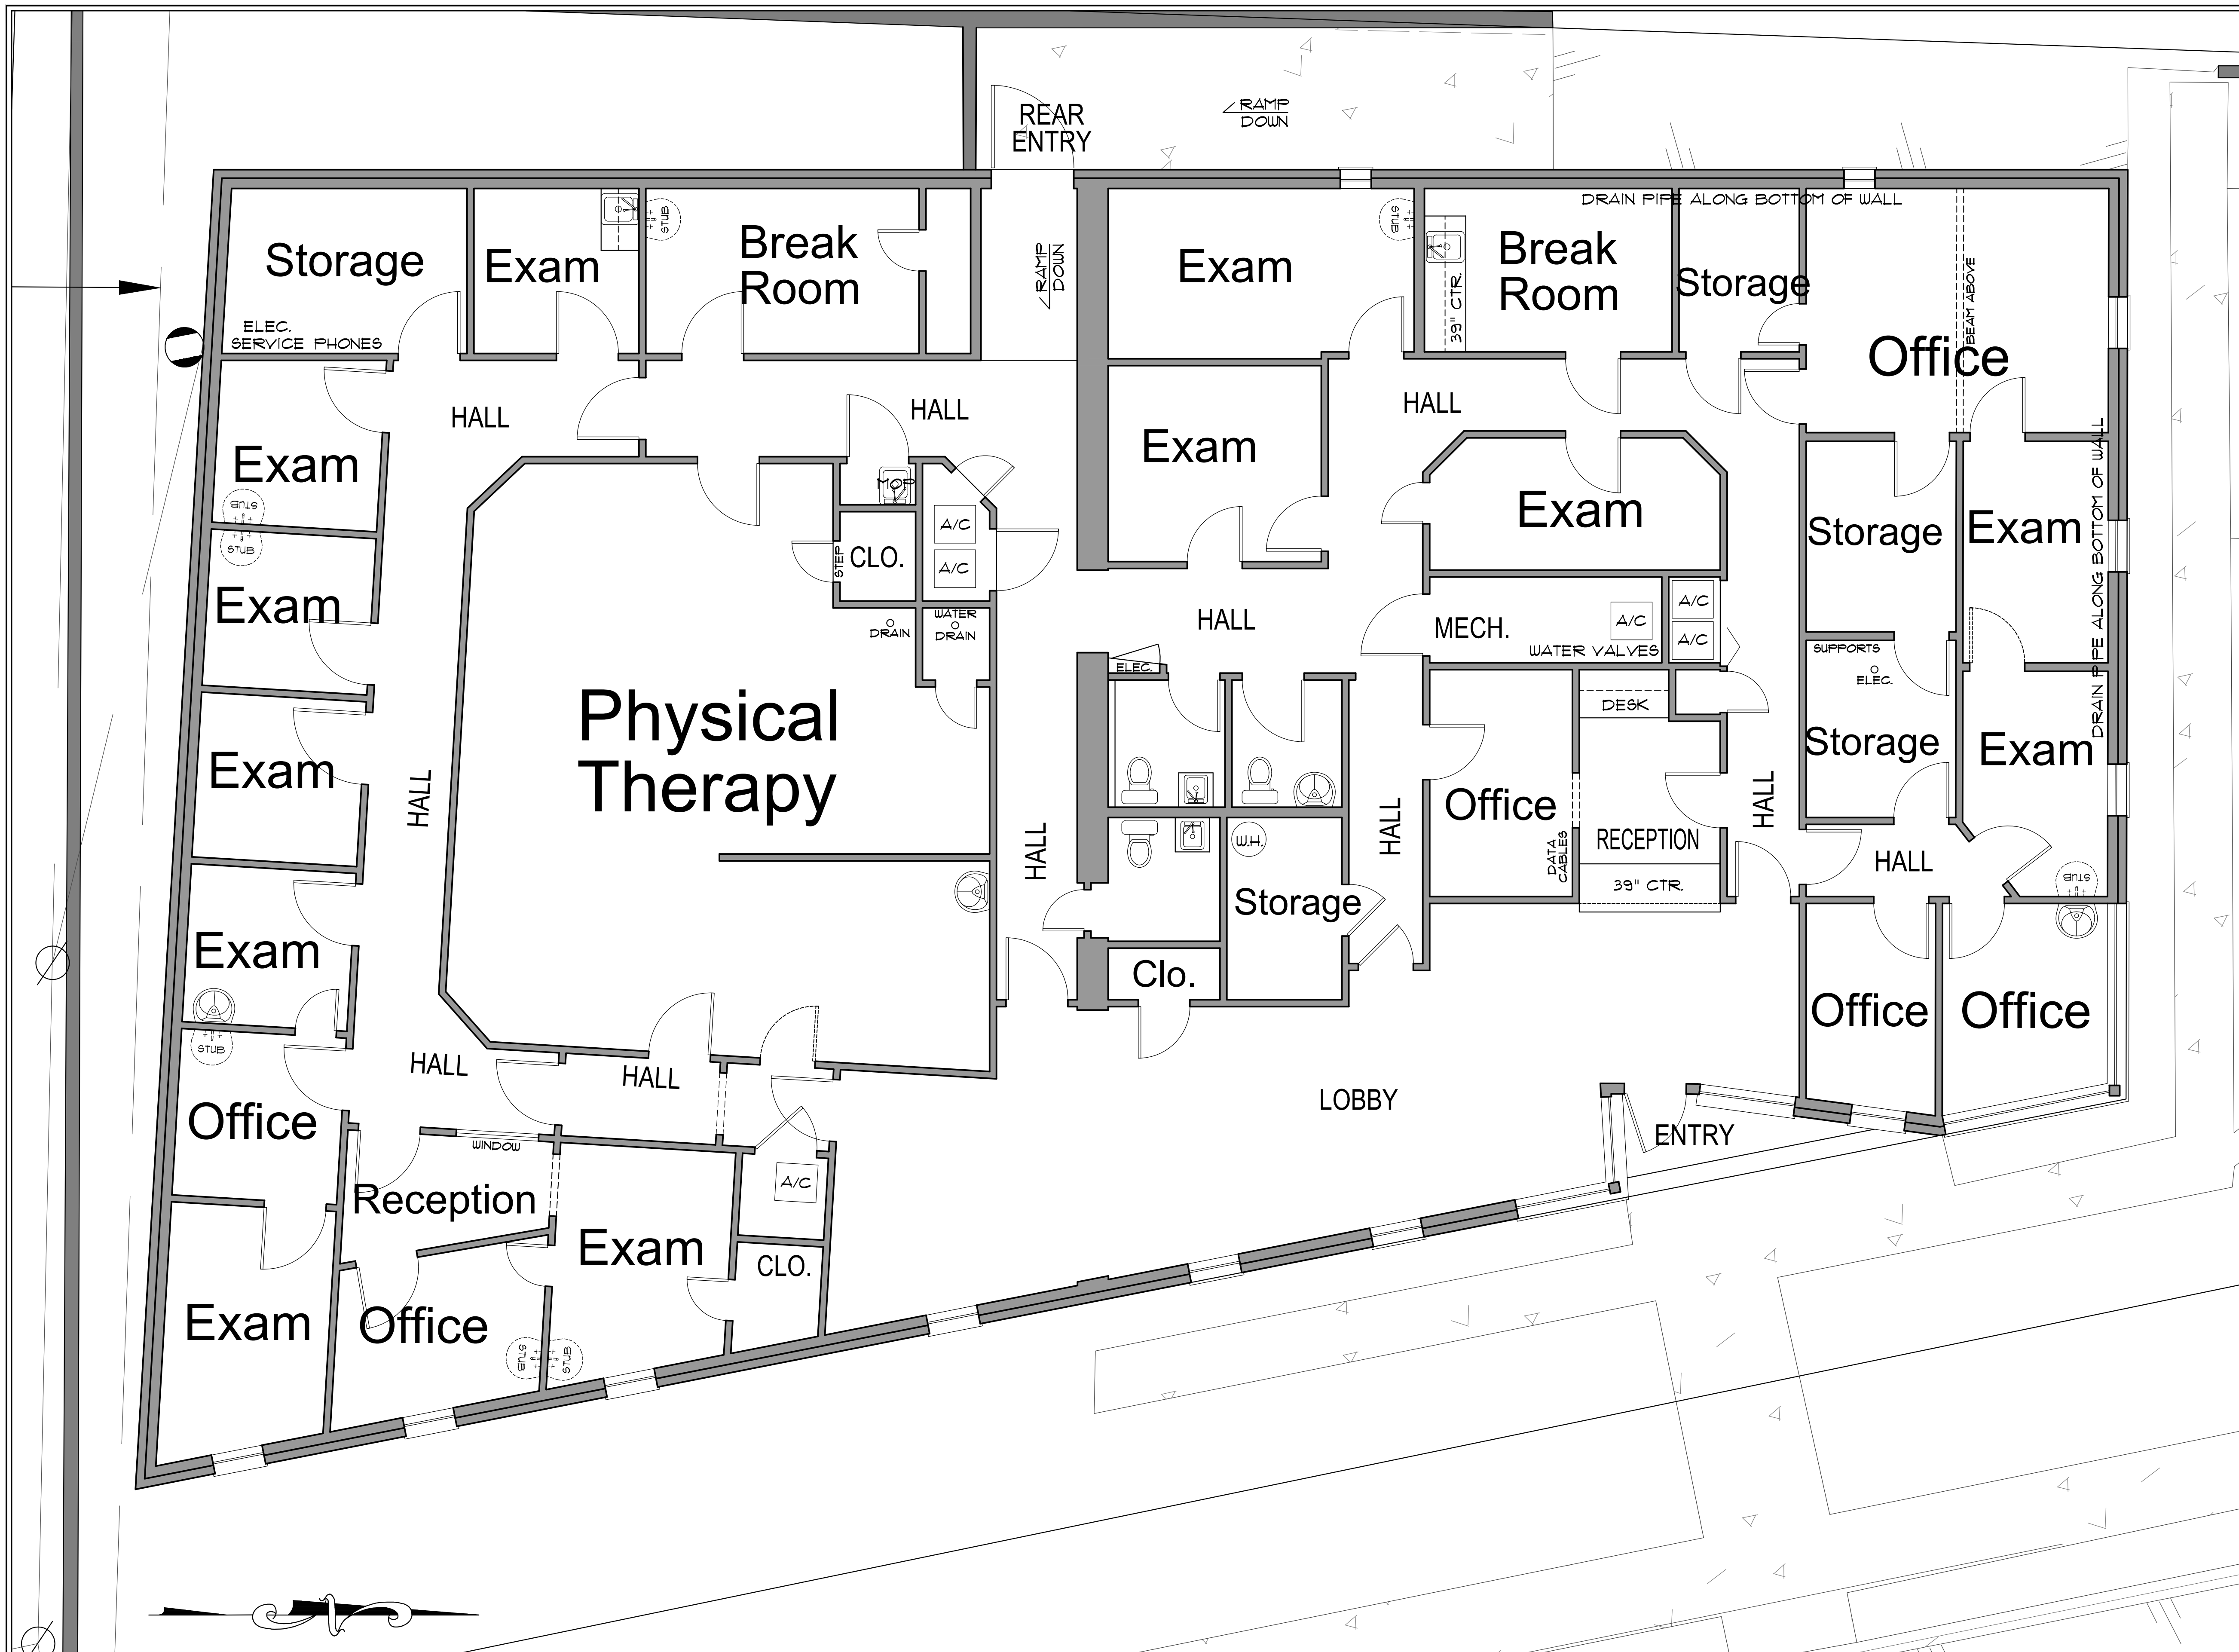

01 EXISTING FIRST FLOOR PLAN

SCALE: 1/4" = 1'-0" FOR 22X34, 1/8"=1'-0" FOR 11X17